



PLAN SHOWING THE PROPOSED CONSTRUCTION OF THE B.Ed COLLEGE AND D.Ed COLLEGE  
AT S.NO -266 ,258/1, KOTTURU VILLAGE AND PANCHYATH , INDIKURUPET BIT-II  
INDUKURUPET MANDAL , NELLORE.


UNIVERSAL CHRISTIAN COLLEGE EDUCATION  
(SPONSORED BY NELLORE CHILDRENS EDUCATIONAL SERVICE SOCIETY)

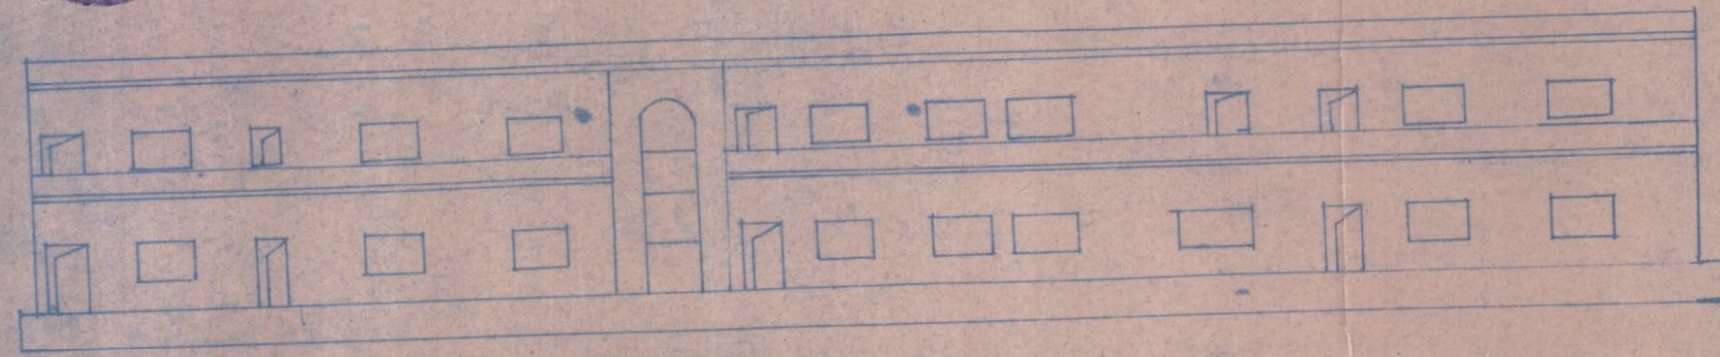


ELEVATION

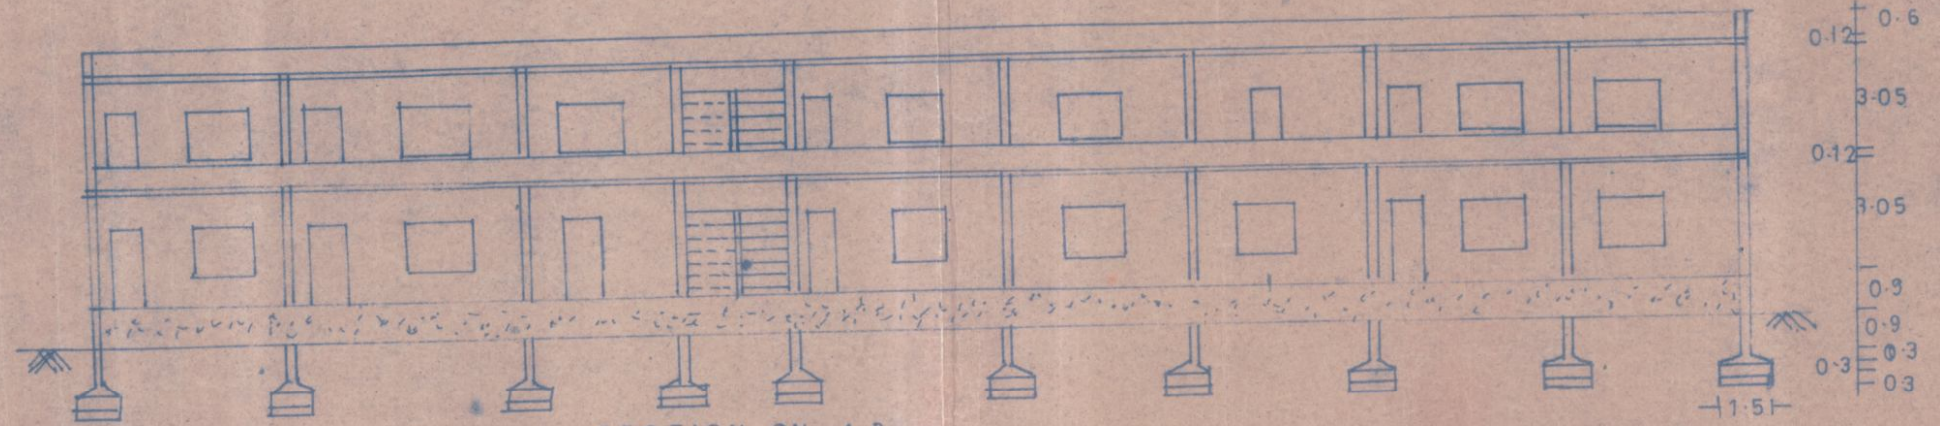


SECTION ON AB

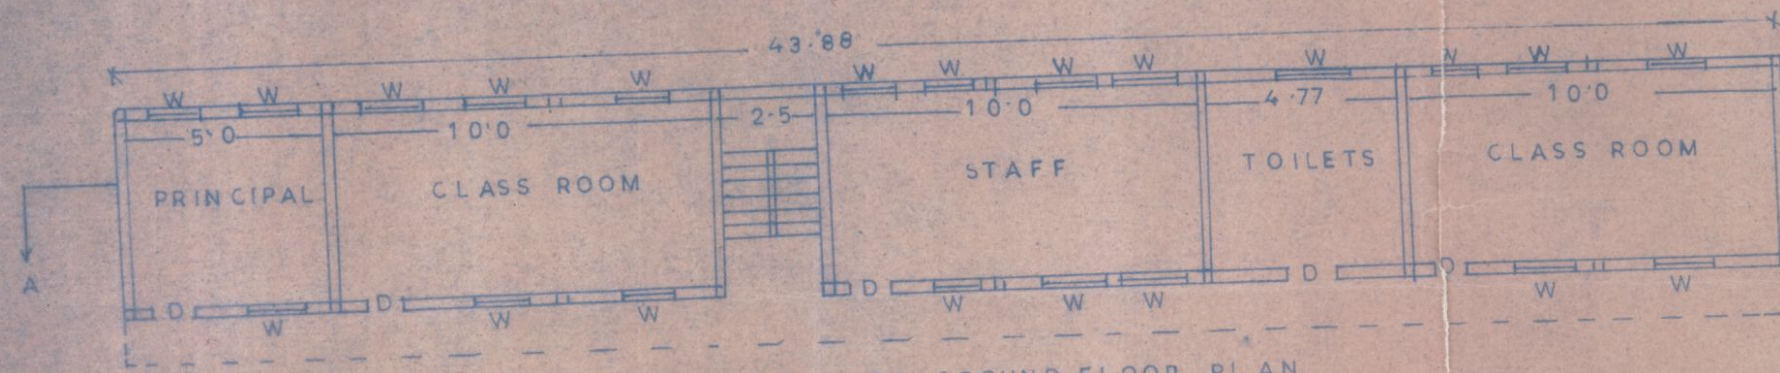


D.Ed COLLEGE GROUND FLOOR PLAN

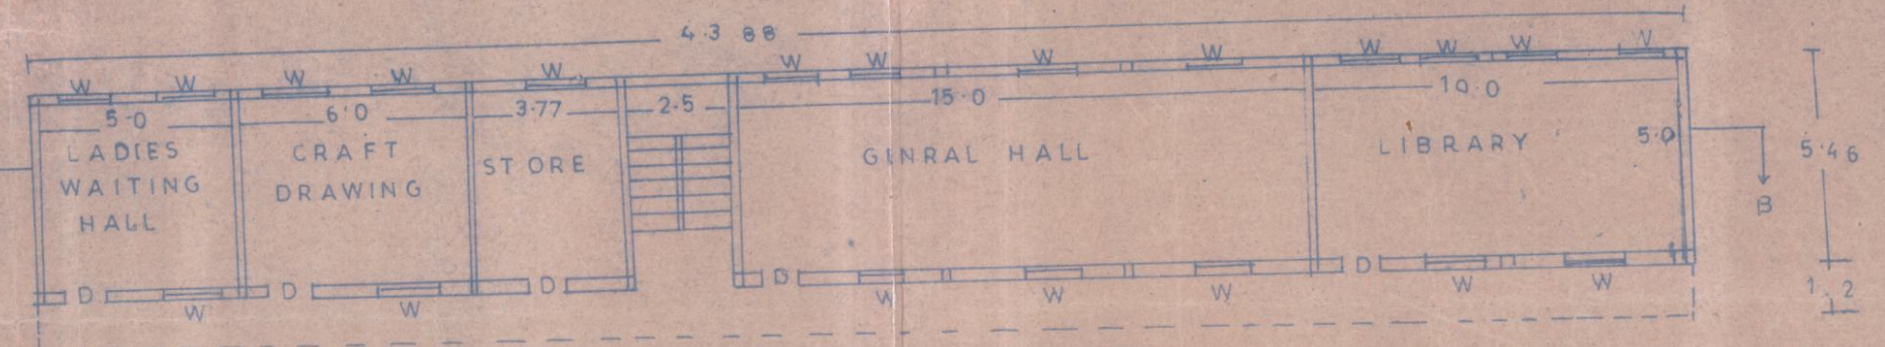


D.Ed COLLEGE FIRST FLOOR PLAN

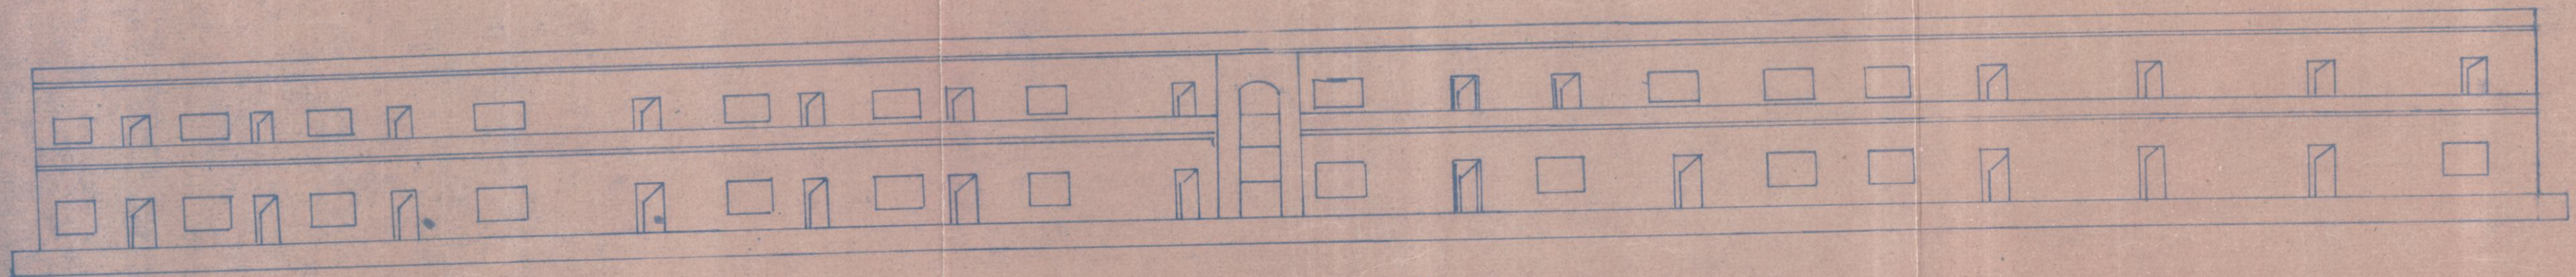


ELEVATION

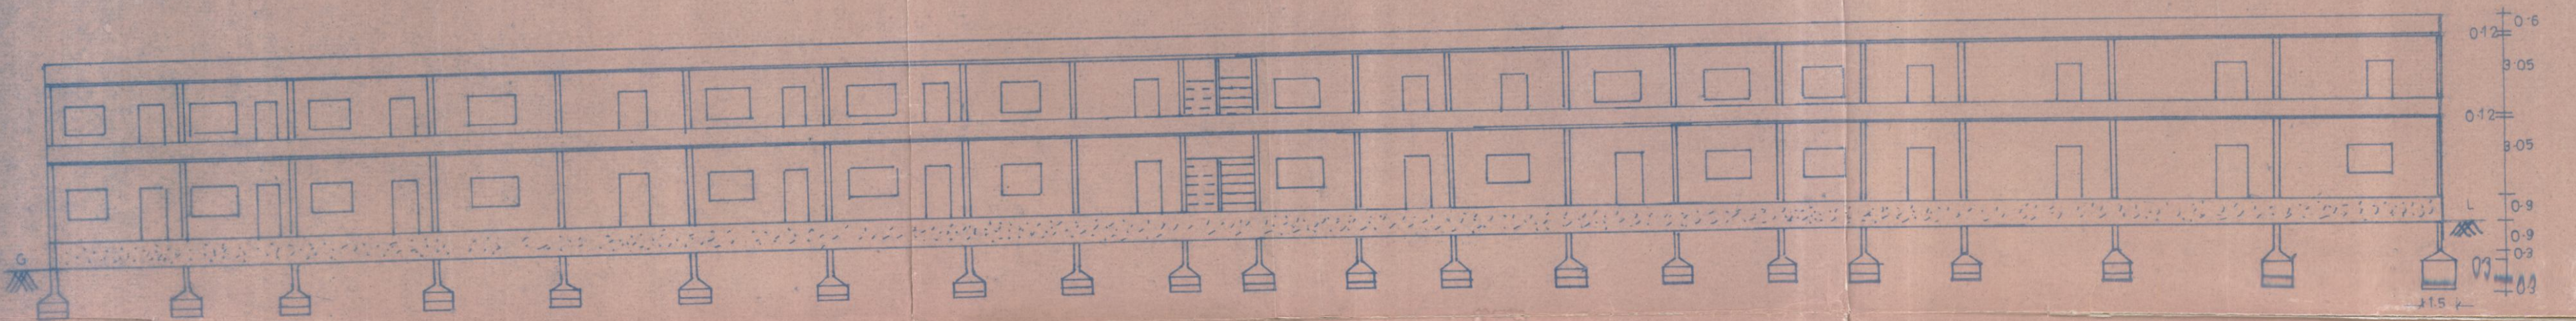

SECTION ON AB

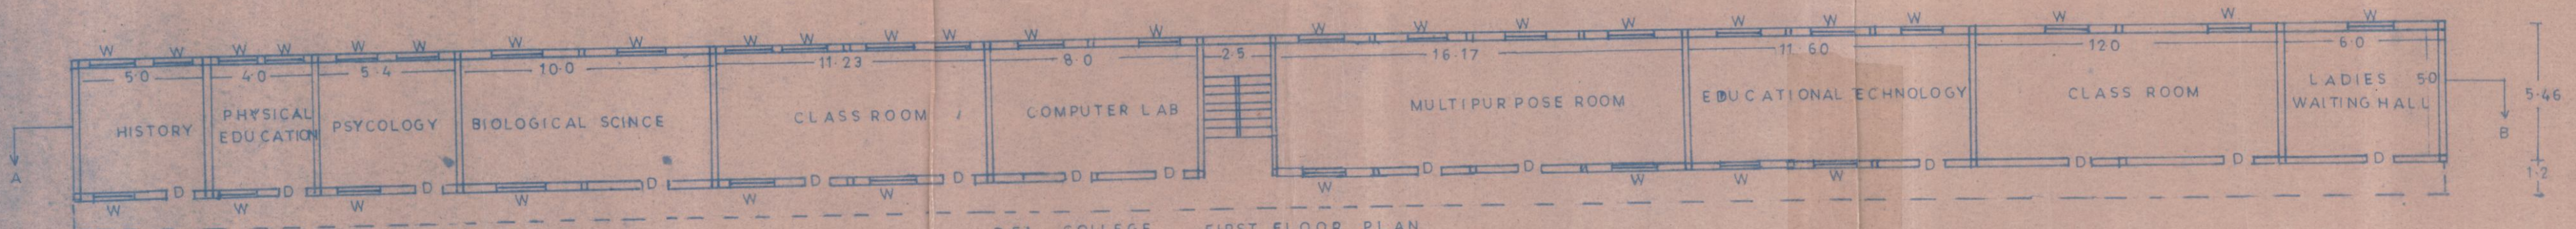

B.Ed COLLEGE FIRST FLOOR PLAN

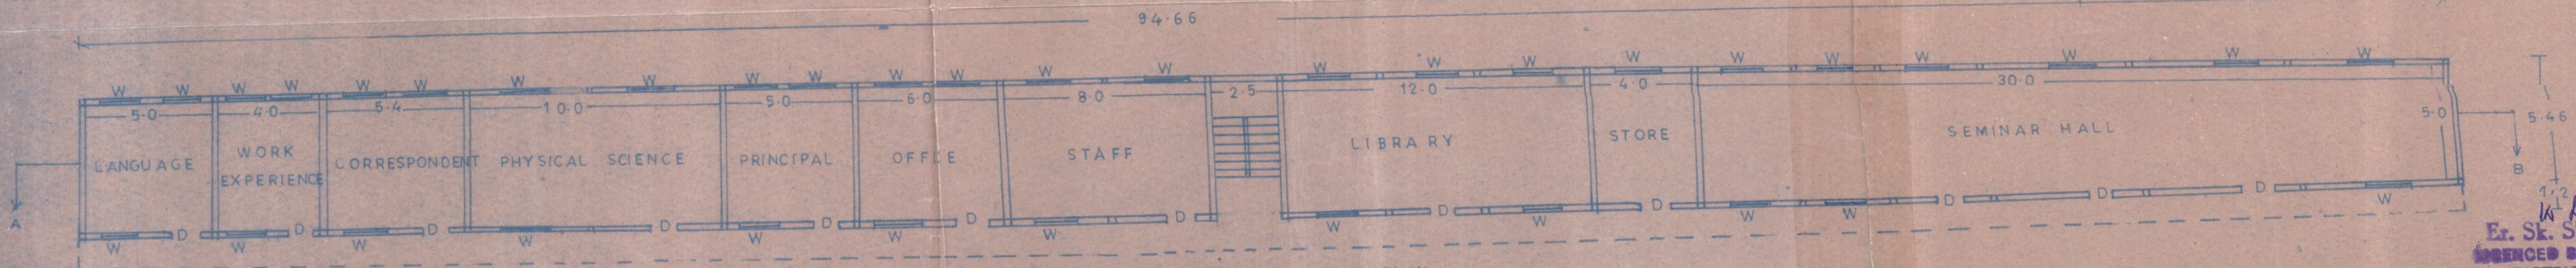

B.Ed COLLEGE GROUND FLOOR PLAN

Er. SK. SHAM SHUDDIN  
EXPERIENCED BUILDING SURVEYOR  
DISTRICT PANCHAYAT  
NELLORE Dt.



Approved in PRNO-303  
dated 25.1.2006 at the  
Indukurpet Bit-II Gram Panchayat  
with R.A. photo identity No. 212006  
dated 5.9.06 of the Panchayat  
Secretary 2-Pet - II Gram Panchayat

*S. S. S. S. S.*  
Panchayat Secretary  
Gram Panchayat  
Indukurpet Bit-II (Kethuru)  
INDUKURPET (Mandalam)  
Nellore Dt.